



RERA No. **RAJ/P/2021/1601**  
[www.rera.rajasthan.gov.in](http://www.rera.rajasthan.gov.in)

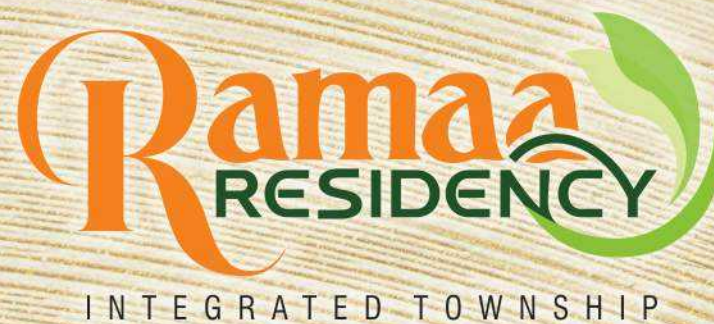

An invitation to luxurious Residential  
Plotted Community

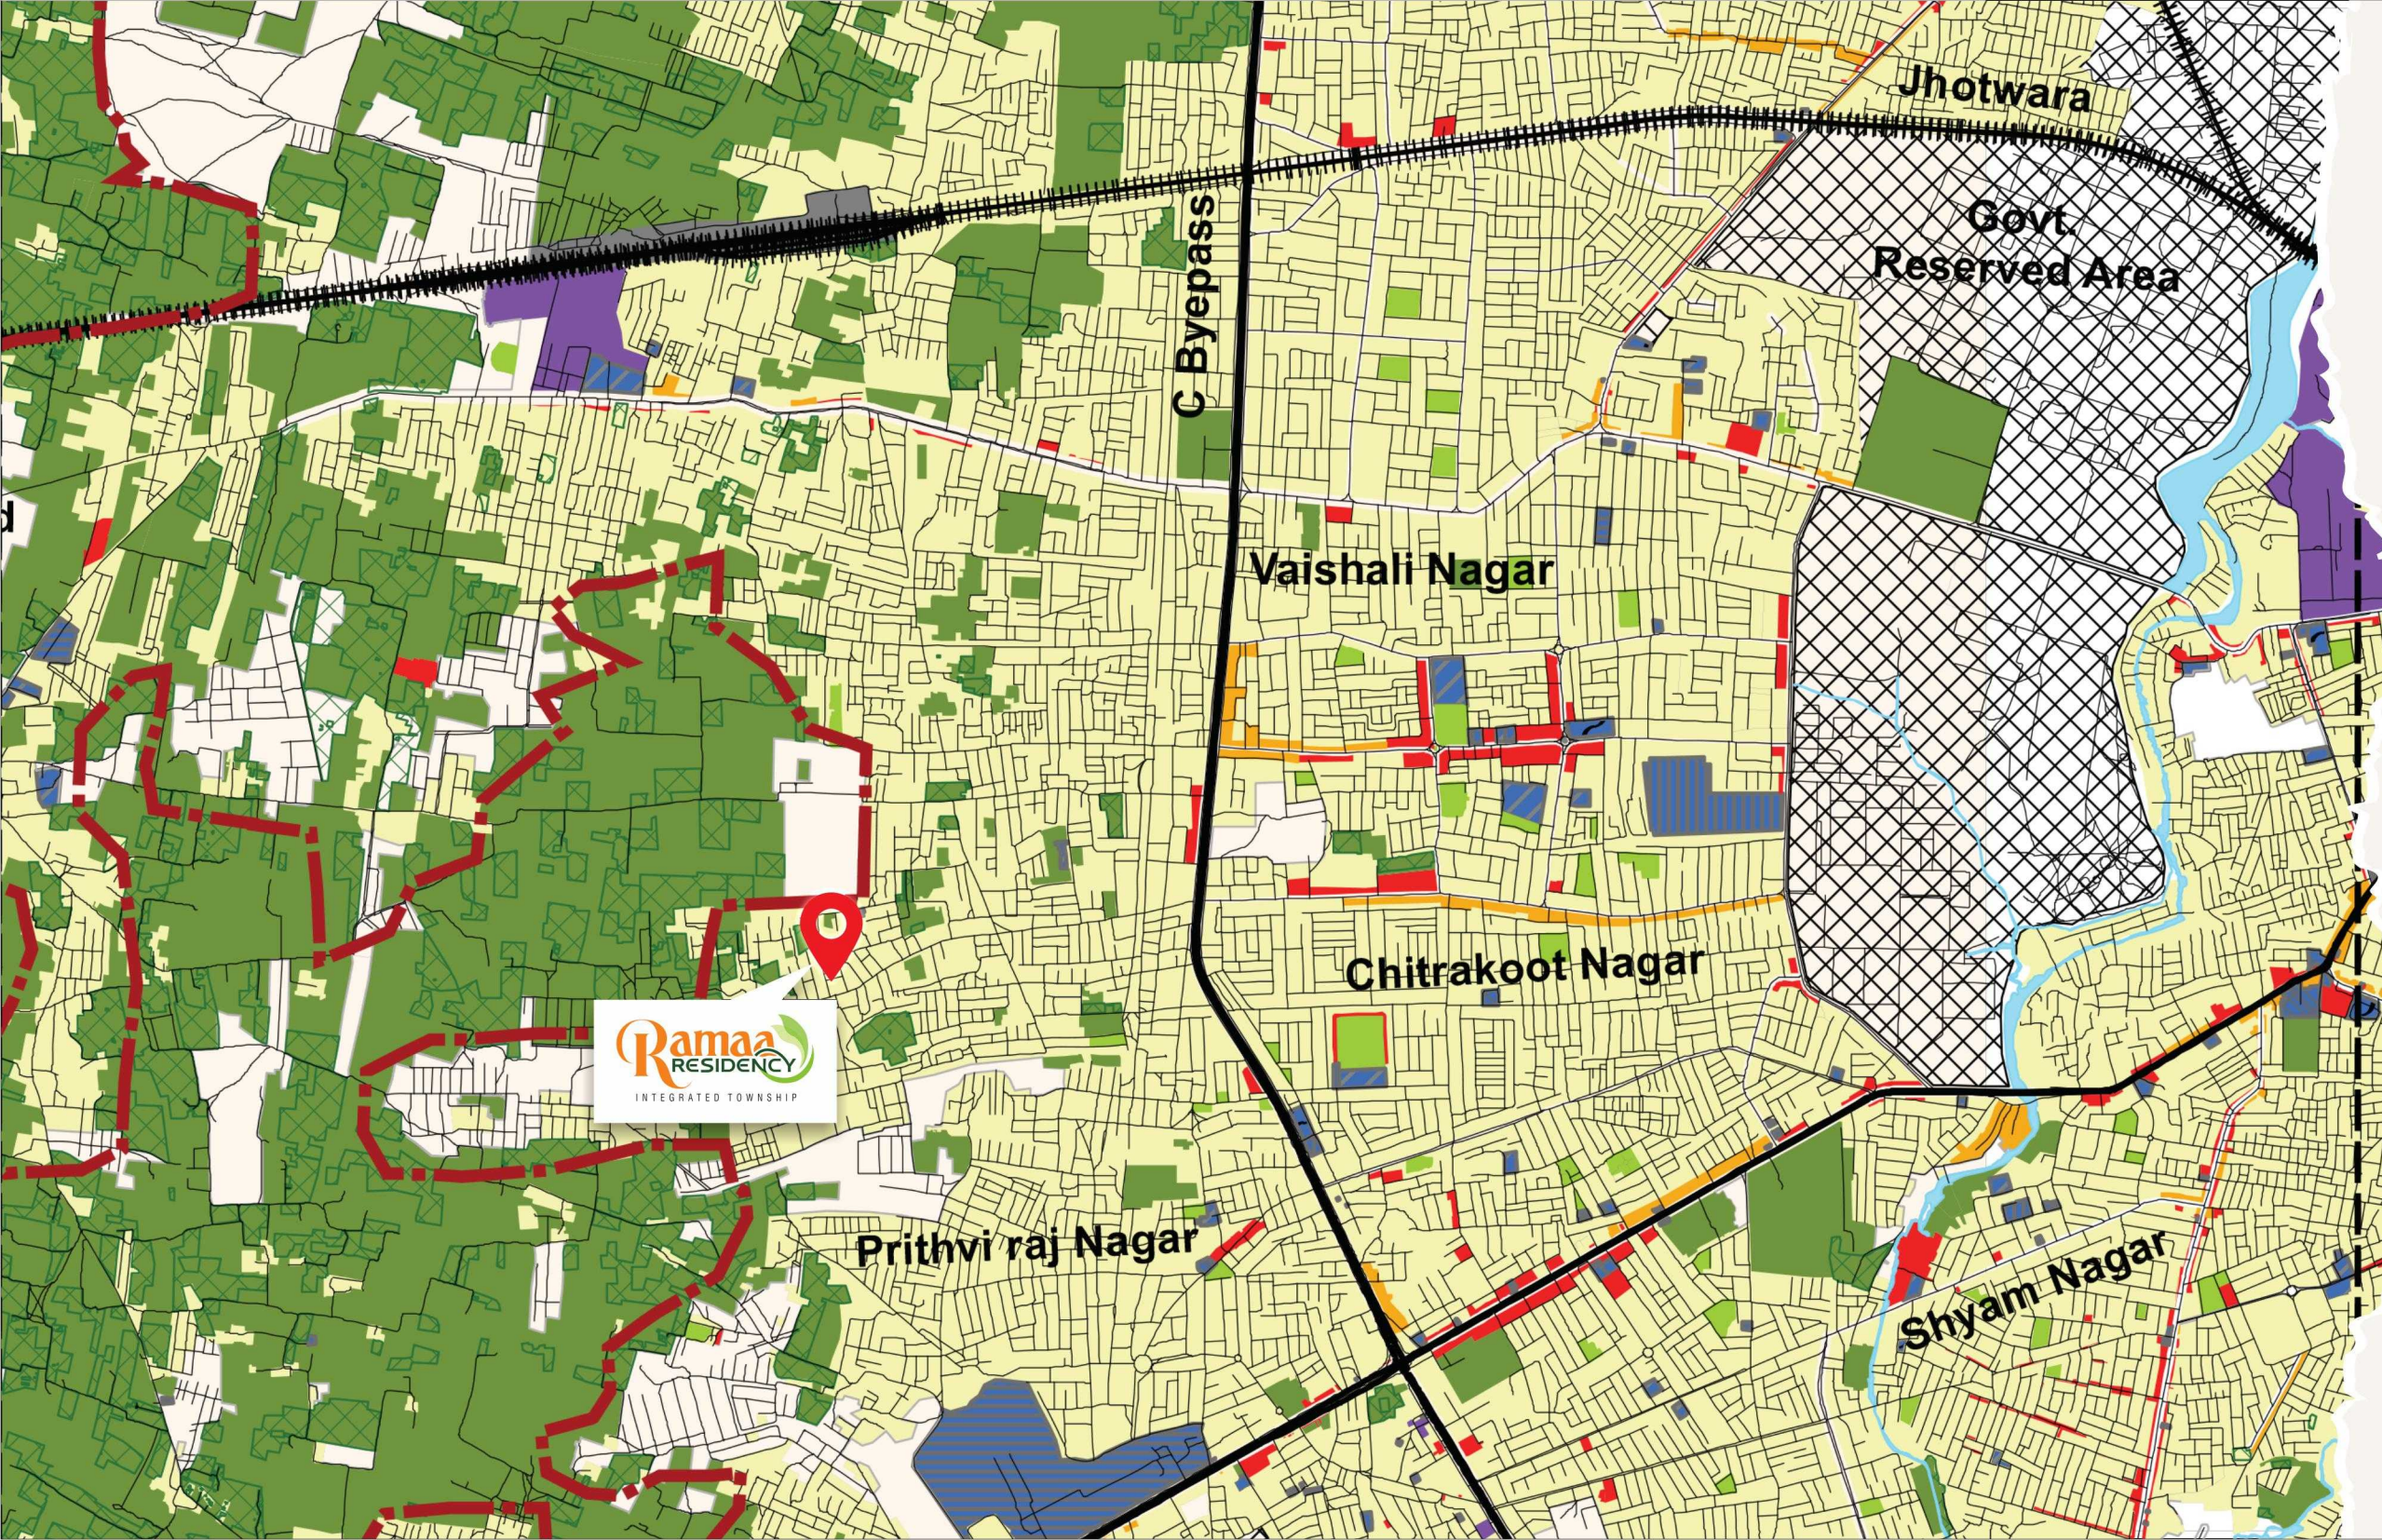

## *Special Feature*

PARK | TEMPLE | SHOPPING AREA | GATED TOWNSHIP

Ramaa Residency located at Gandhi path West, Vaishali Nagar Ext. that gives easy access to all the prominent places like hospitals, shopping centers, School & many more. Thoughtfully planned and designed, Ramaa Residency the Gated community offers modern amenities like Temple, Park, and Shopping area.



Image for illustration purpose only



# Location Plan



Site: **GANDHI PATH WEST, VAISHALI NAGAR EXT., JAIPUR**

Location Plan | Not to Scale

A Project by



**MEEL BUILDERS**

A Mktd. by



7 Ajmera Garden, Kings Road,  
Nirman Nagar, Jaipur, Rajasthan.  
E-mail : [Info.homelandgroups@gmail.com](mailto:Info.homelandgroups@gmail.com)  
Website : [www.homelandgroups.com](http://www.homelandgroups.com)

Scan QR Code  
for Location



Disclaimer: This Brochure is purely conceptual and not a legal offering. Further the Promoters/Architect reserve the right to add/delete/ modify any details/specifications/elevation mentioned here in.